



**ground floor**

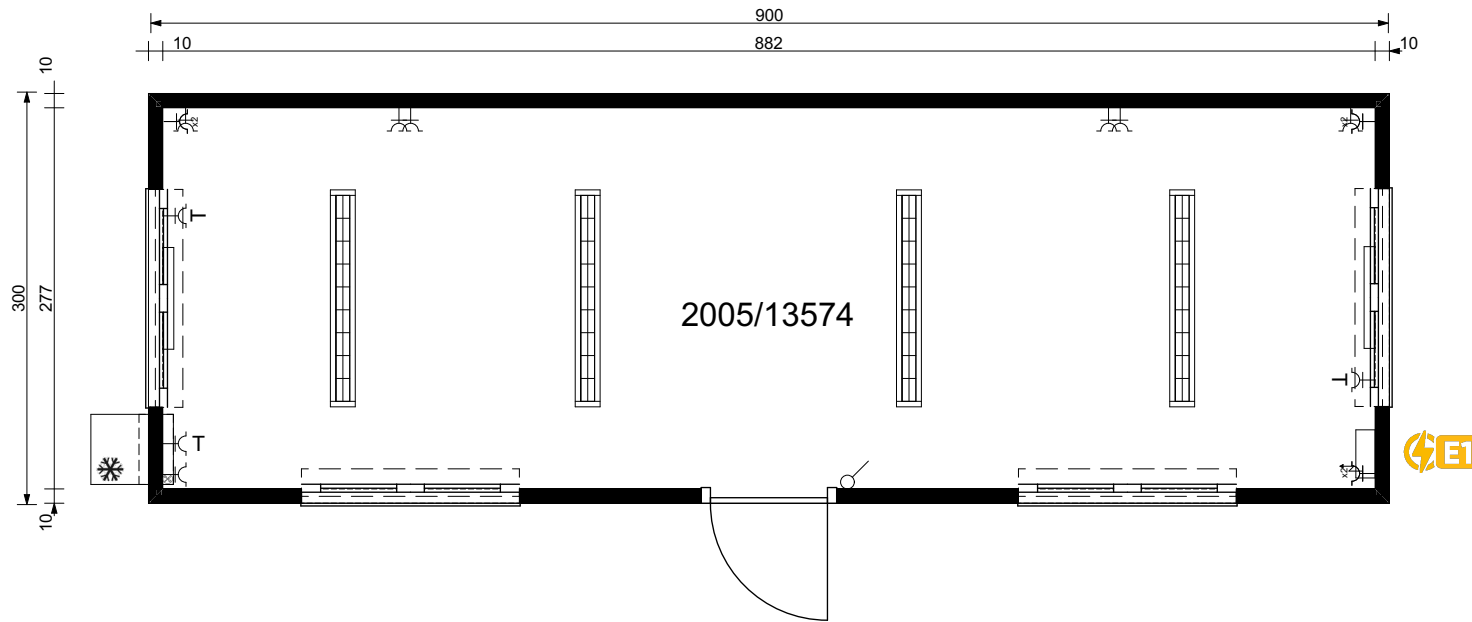

**Section**

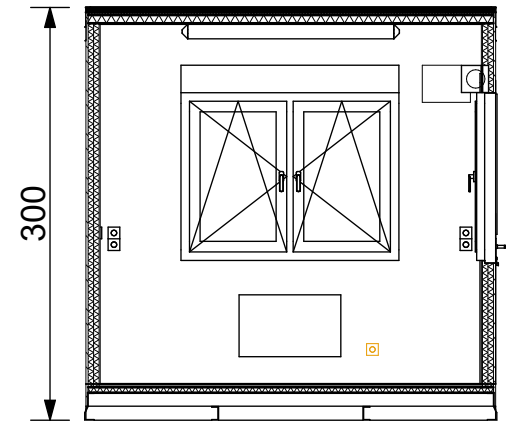


Insulation roof: 8cm  
 Insulation wall: 8cm  
 Insulation floor: 4cm  
 Interior height: +/- 256cm  
 Total height: 300cm

Voorbehoud van wijzigingen  
 Subject to change


<b>NR</b>	<b>Utilities</b>
E1	Connection in floor CEE 5p 32A


Client:	<b>WARSCO UNITS FLEET</b>		
Offer:	-	KO: -	CPSO: -
Dimensions:	LX 900 300 H300		Date: 15-04-2022
Sitename:	-		Version: V2 (LB)
UnitNr:	2005/13574		
Color:	PLS GOOSEWING		
A4 Scale:	1:55, 1:1		



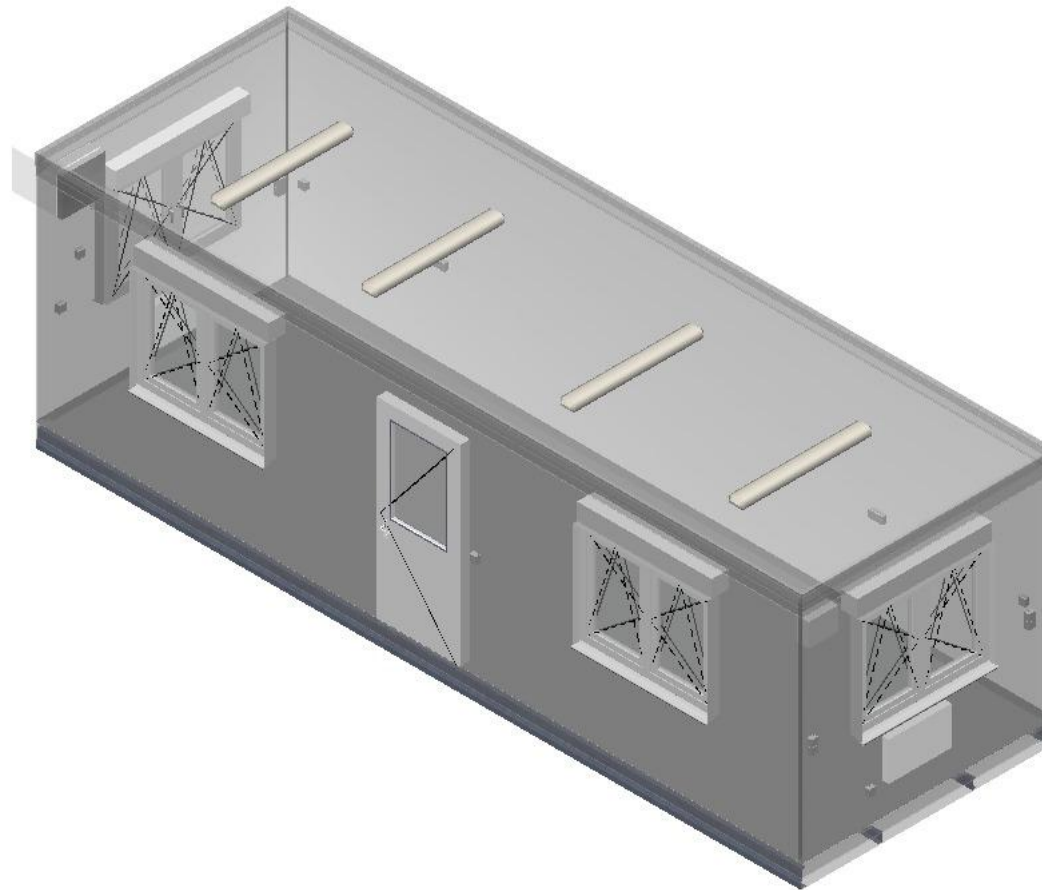


Voorbehoud van wijzigingen  
Subject to change

Client:	<b>WARSCO UNITS FLEET</b>		
Offer:	-	KO: -	CPSO: -
Dimensions:	LX 900 300 H300		Date: 15-04-2022
Sitename:	-		Version: V2 (LB)
UnitNr:	2005/13574		
Color:	PLS GOOSEWING		
A4 Scale:	1:200		

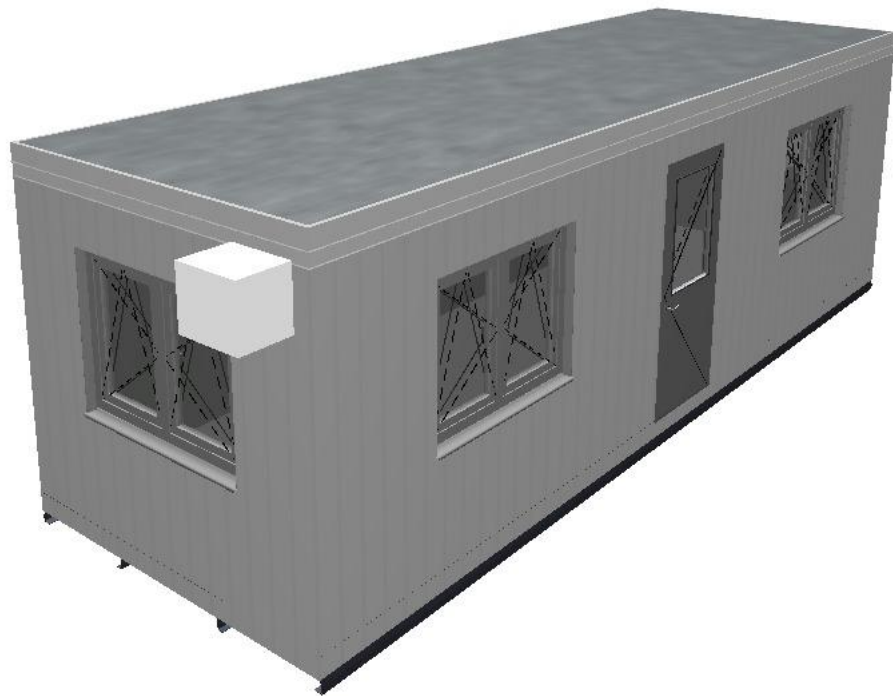

Voorbehoud van wijzigingen  
Subject to change

Client:	<b>WARSCO UNITS FLEET</b>		
Offer:	-	KO: -	CPSO: -
Dimensions:	LX 900 300 H300		Date: 15-04-2022
Site name:	-		Version: V2 (LB)
UnitNr:	2005/13574		
Color:	PLS GOOSEWING		
A4 Scale:	1:200, 1:250		