



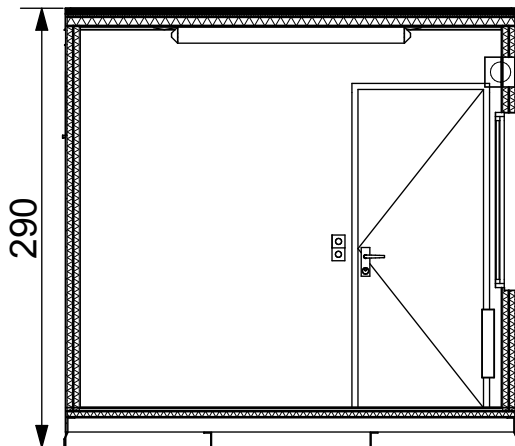

ground floor 10 408 7 150 7 411 10 1.000

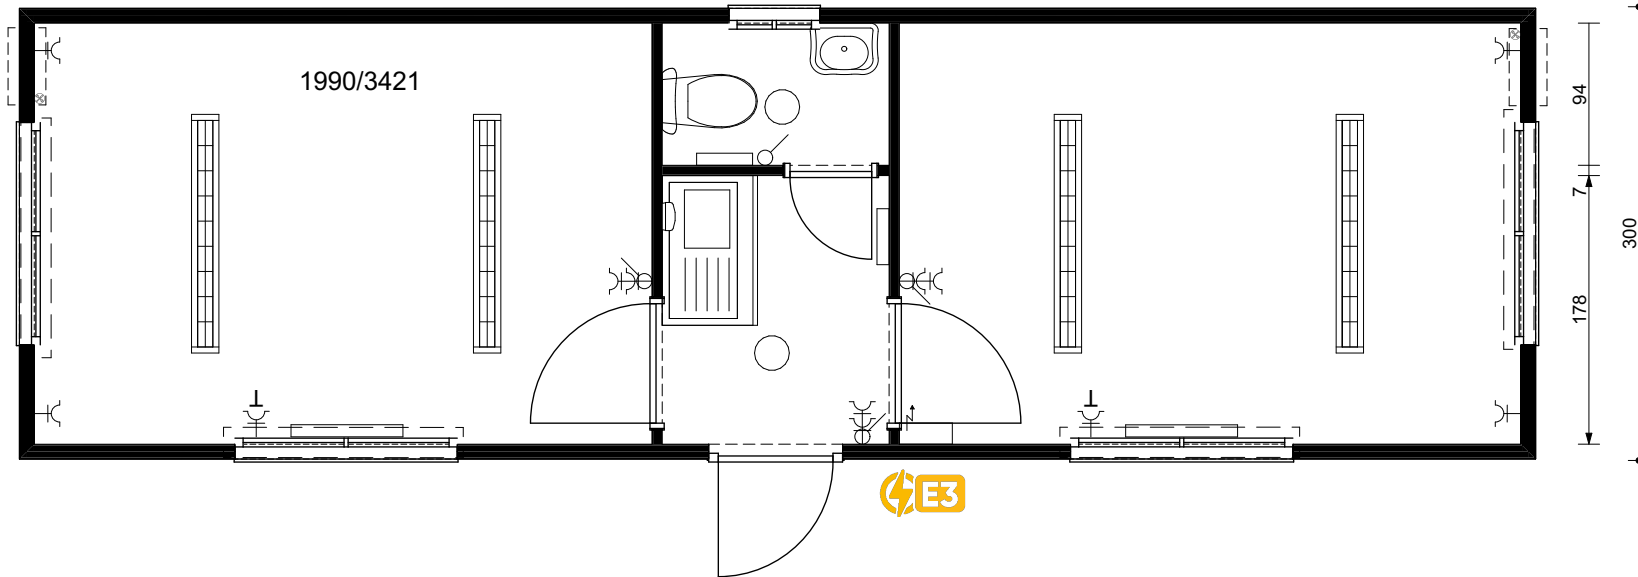


Voorbehoud van wijzigingen
Subject to change


NR	Utilities
A6	Wall connection waste Ø110 PVC with rubber
E3	Connection Electricity directly in fuse box
O4	Wall Connection supply 1/2" Cu

Client:	WARSCO UNITS FLEET		
Offer:	-	KO: -	CPSO: -
Dimensions:	ST 1000 300 H290		Date: 15/06/2022
Site name:	-		Version: V1 (SV)
UnitNr:	1990/3421		
Color:	RAL 1013 + DR5015/3000		
A4 Scale:	1:1, 1:50		



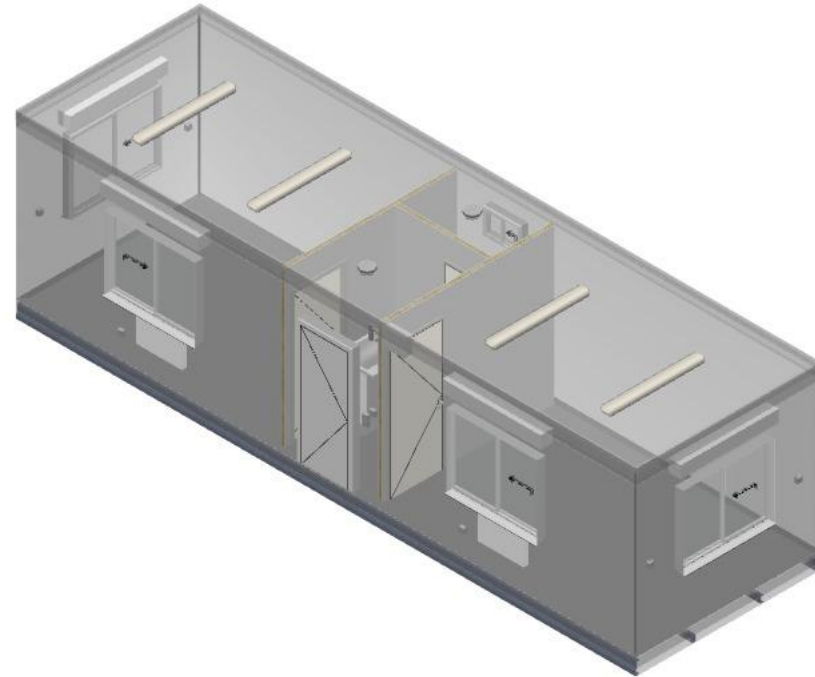


Voorbehoud van wijzigingen
Subject to change

Client:	WARSCO UNITS FLEET		
Offer:	-	KO: -	CPSO: -
Dimensions:	ST 1000 300 H290		Date: 15/06/2022
Sitename:	-		Version: V1 (SV)
UnitNr:	1990/3421		
Color:	RAL 1013 + DR5015/3000		
A4 Scale:	1:200		



Voorbehoud van wijzigingen
Subject to change

Client:	WARSCO UNITS FLEET		
Offer:	-	KO: -	CPSO: -
Dimensions:	ST 1000 300 H290		Date: 15/06/2022
Sitename:	-		Version: V1 (SV)
UnitNr:	1990/3421		
Color:	RAL 1013 + DR5015/3000		
A4 Scale:	1:200		